


PROJECT ELEMENTS


- USABLE RUNWAY/NEW TAXIWAY
- REQUIRED RSA/ROFA BEYOND RUNWAY ENDS
- PROPERTY ACQUISITION
- TREE AND BRUSH OBSTRUCTIONS
- GROUND OBSTRUCTIONS
- MANMADE OBSTRUCTION POINTS
- PARCELS WITH OBSTRUCTIONS
- EXISTING AIRPORT PROPERTY

ALTERNATIVE 2 - OBSTRUCTION TOTALS		
TREES AND BRUSH	GROUND	MANMADE
30.2	5.5 ACRES	18 OBJECTS

Source:
Wetlands and DFS Habitat - July 2006 ALP Sheet No. 20
Obstructions - URS Corporation, 2008

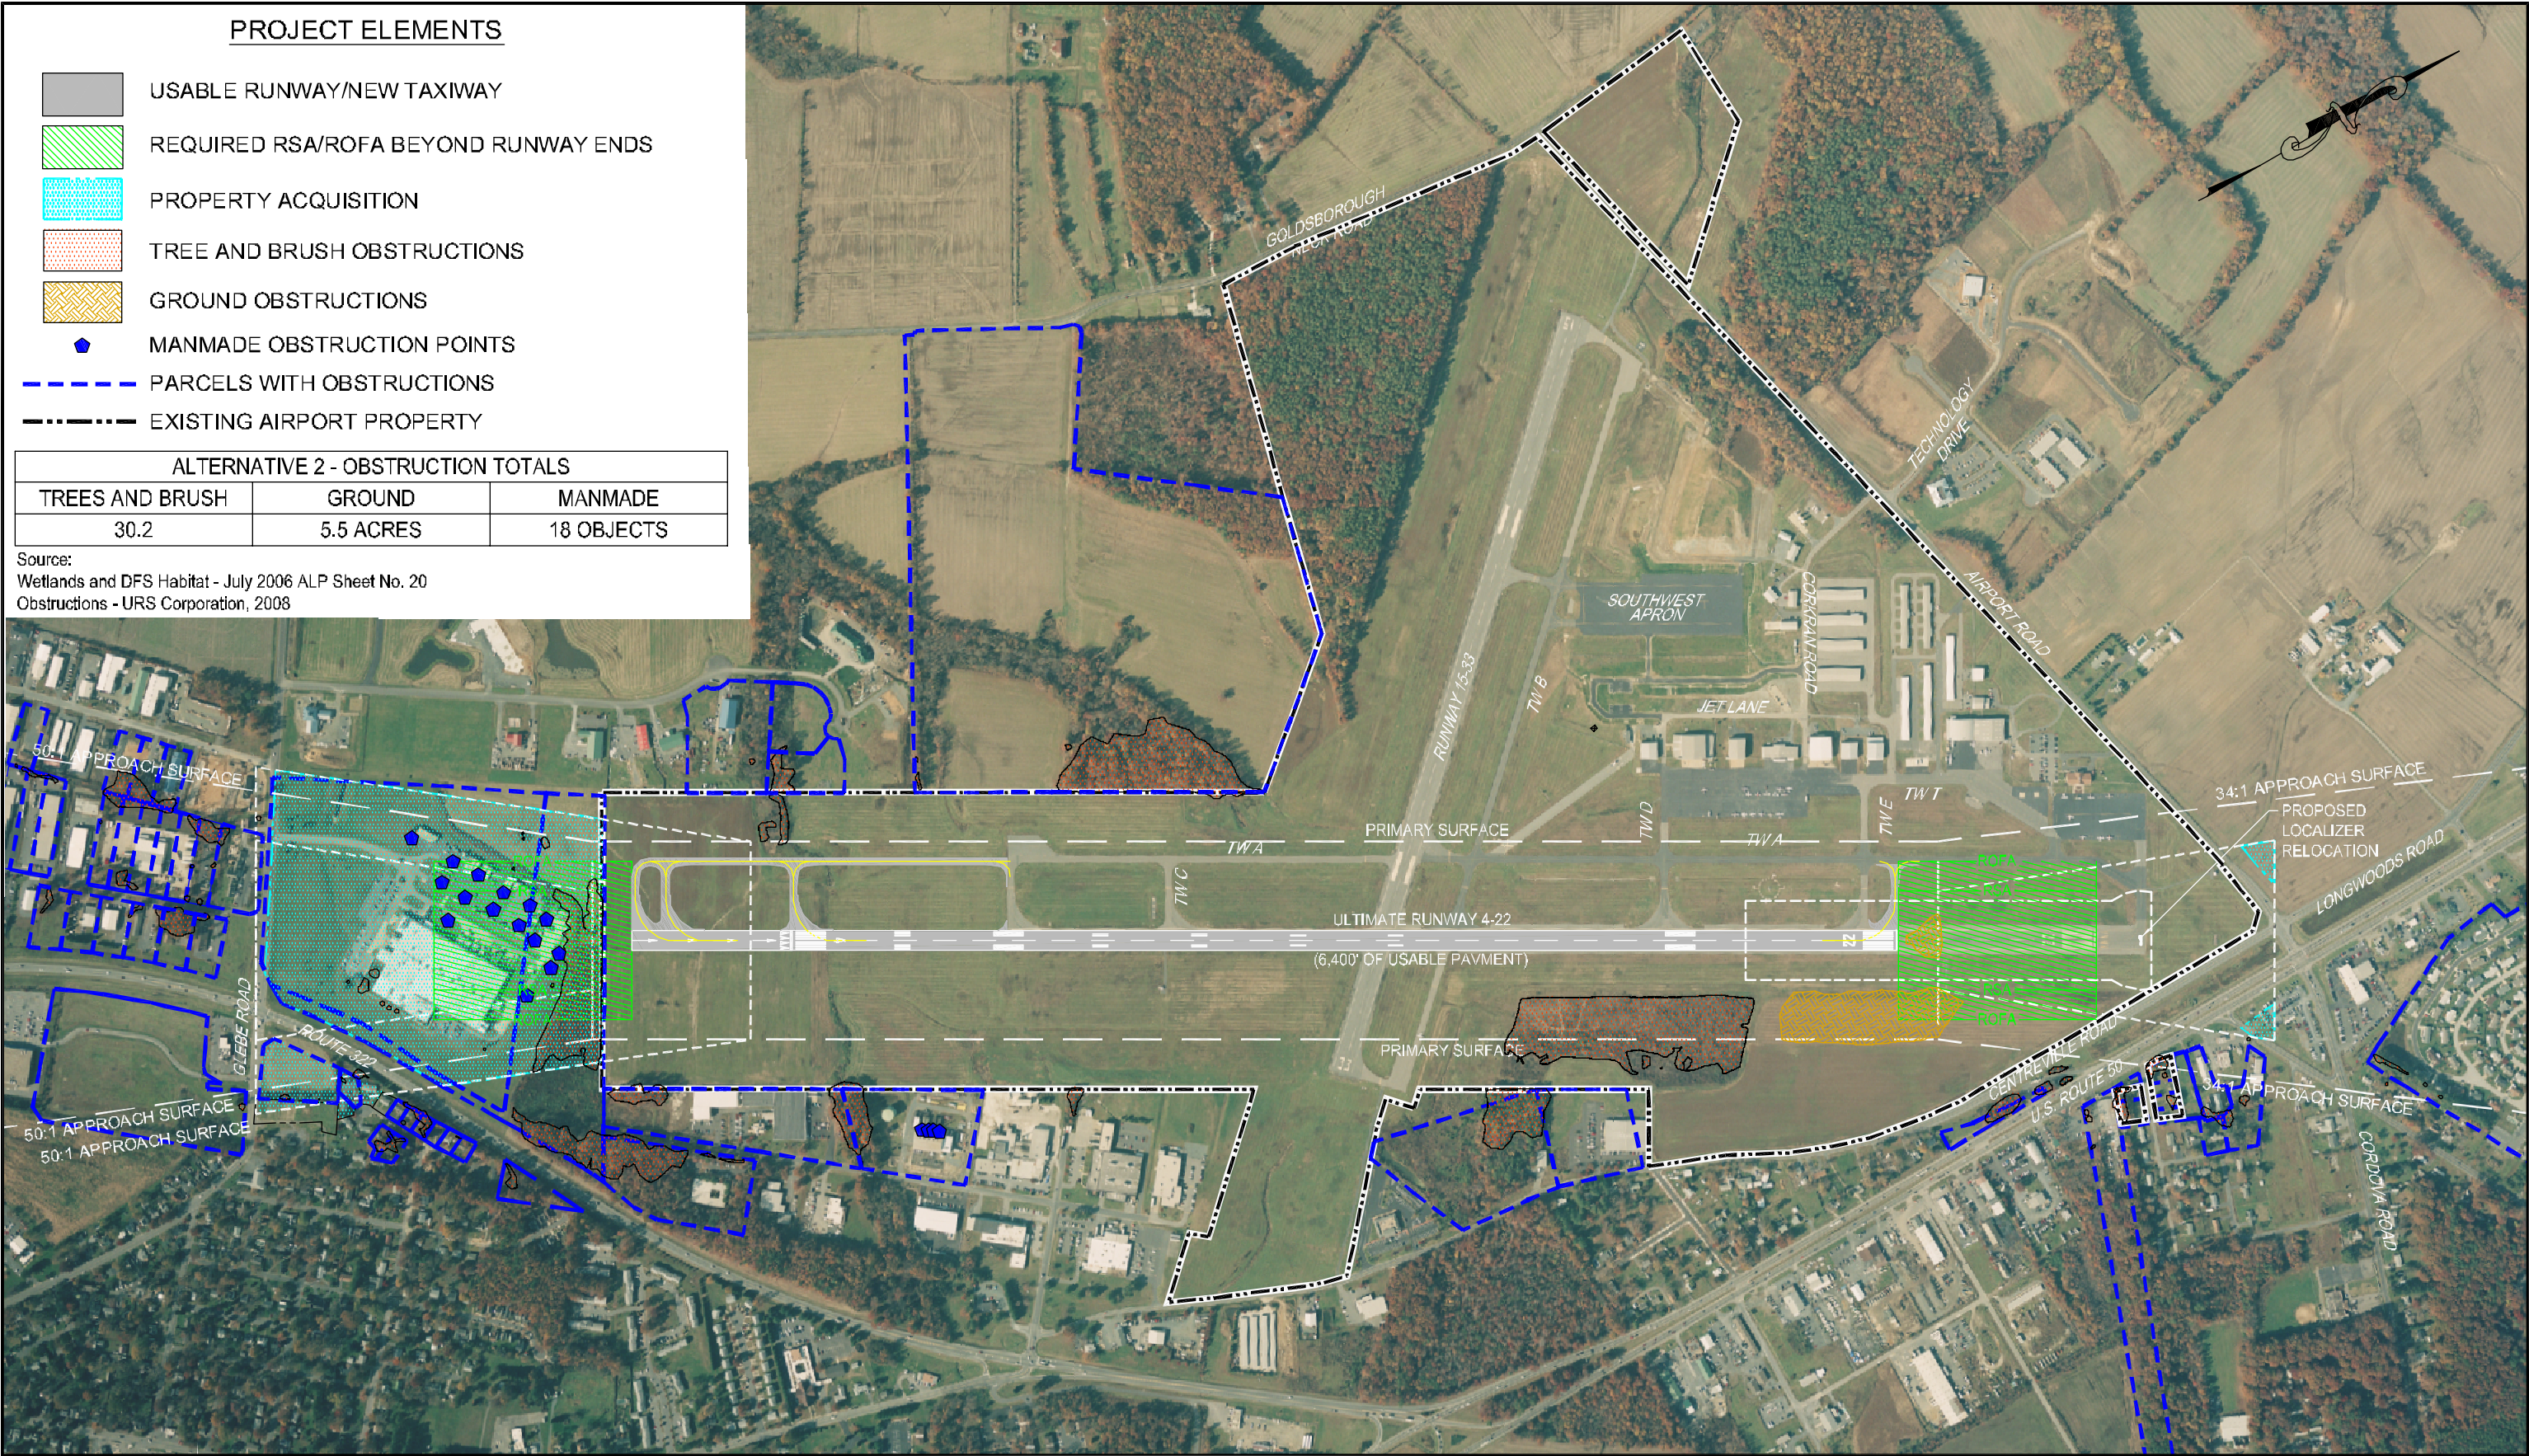

EASTON/NEWNAM FIELD
EASTON, MARYLAND
RUNWAY 4-22 EXTENSION ANALYSIS

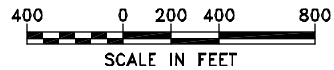

RUNWAY 4-22 ALTERNATIVES ANALYSIS
ALTERNATIVE 2
(OBSTRUCTION ANALYSIS)

EXHIBIT
6-5